


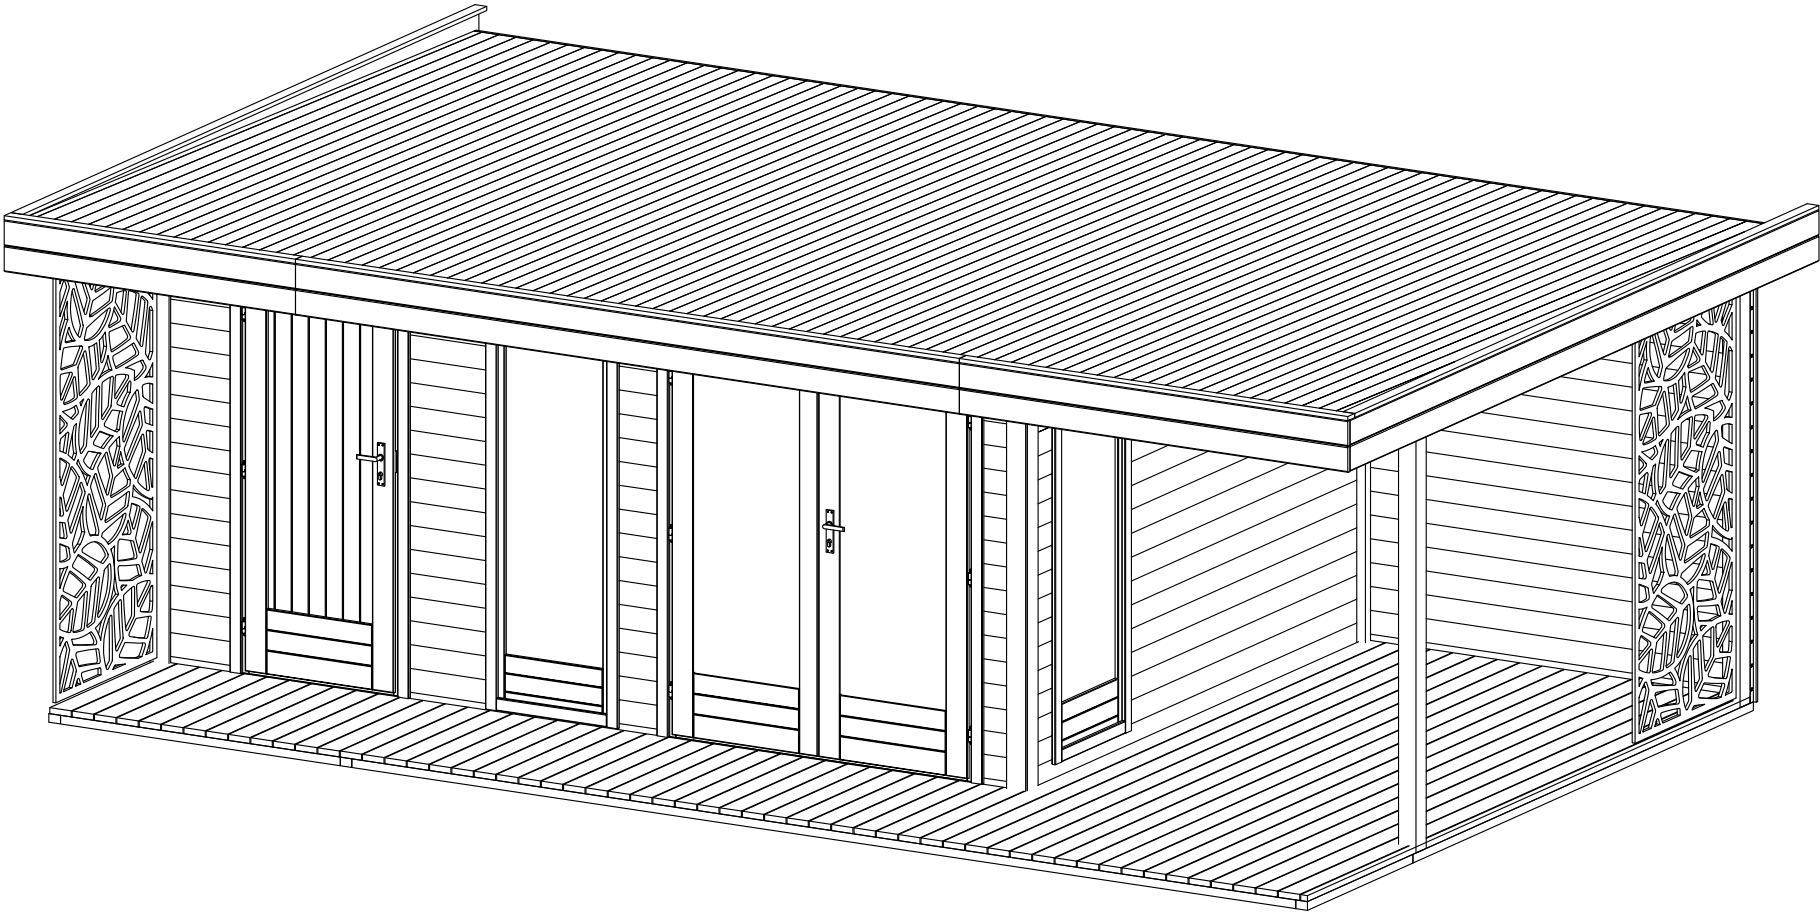

Alle maßen ca +/-3%

Project title:
Gartenhaus

Page
title:

Sheet .
Designed by: .


Sheets .
Scale - 1:50

Code:

28227



PLAN (1-2, A-B)

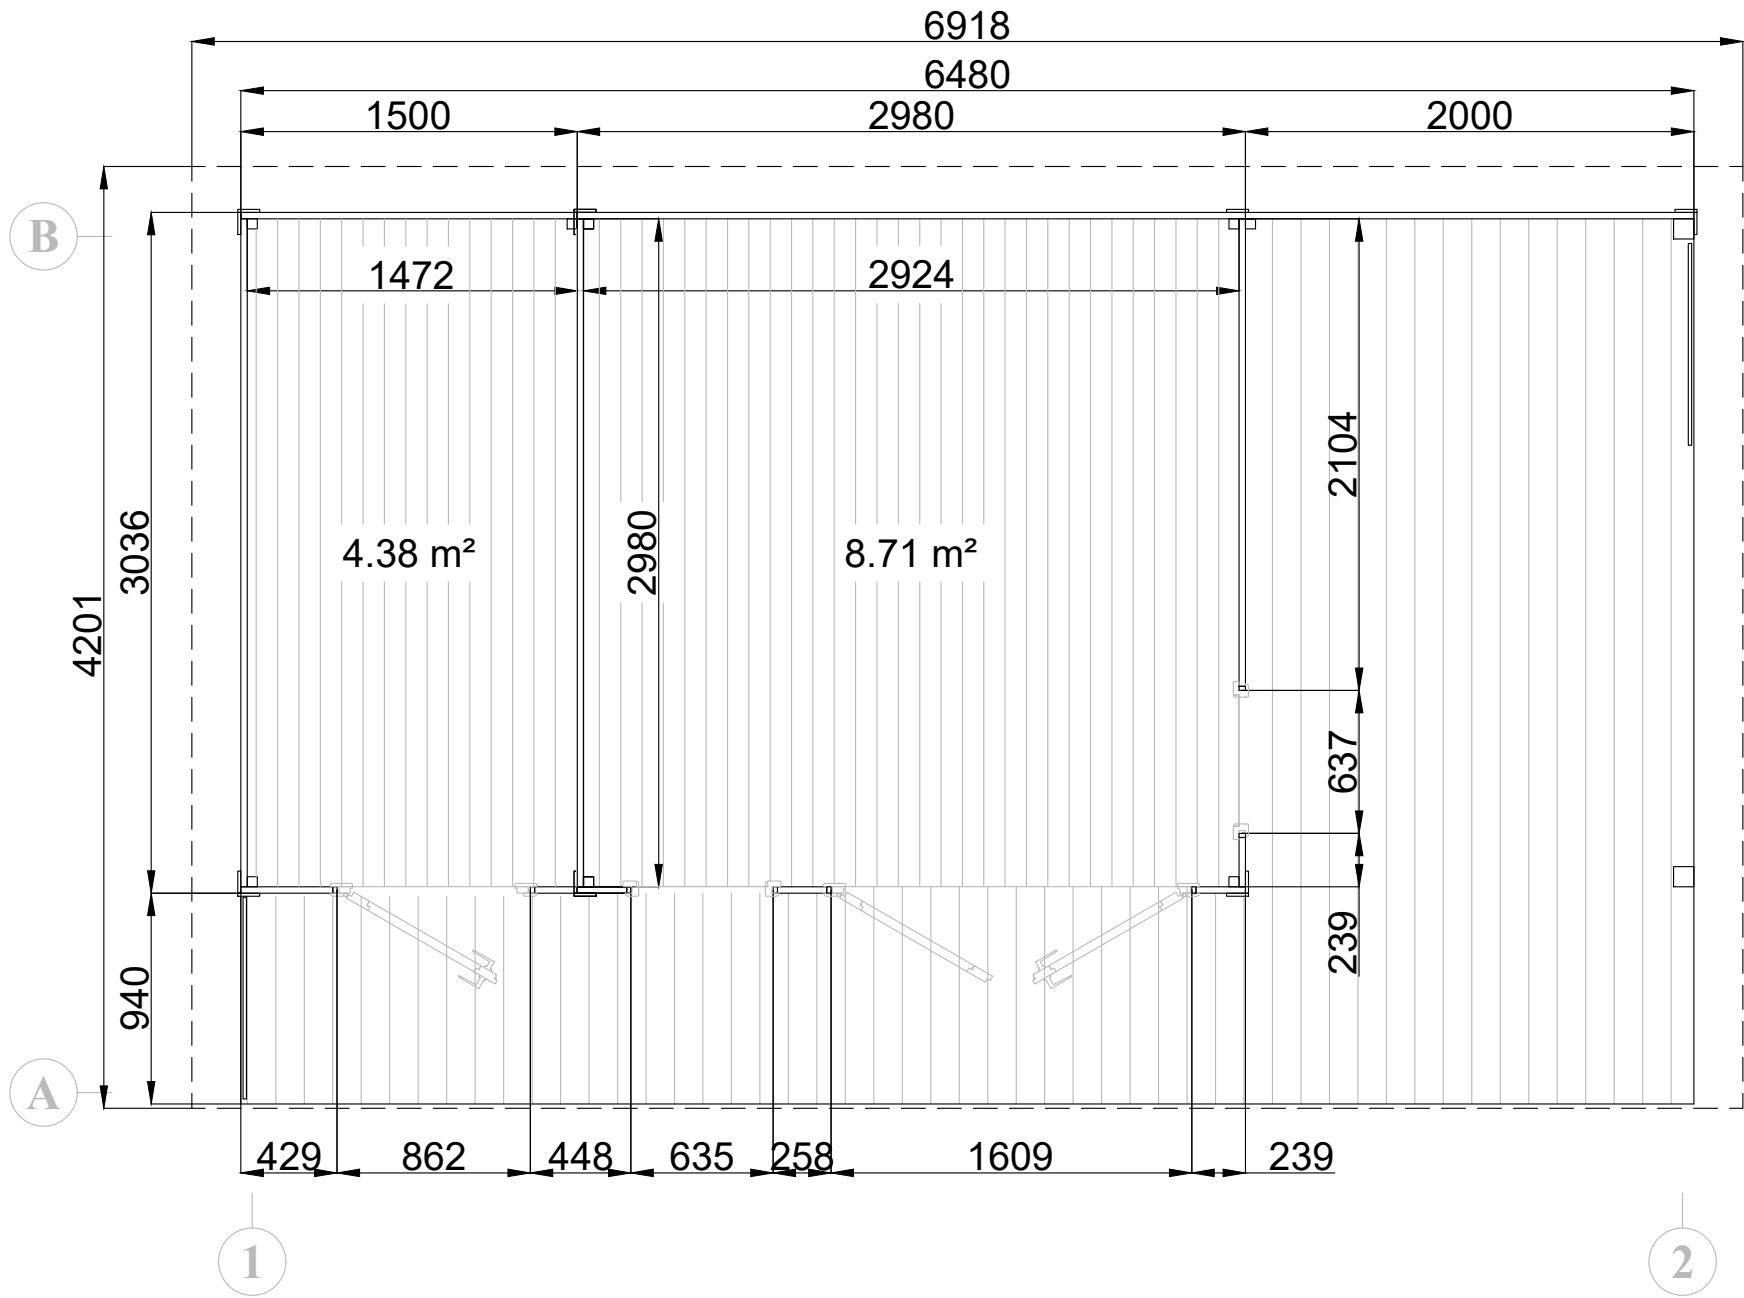


Alle maßen ca +/-3%

Project title: Gartenhaus		Page title: Plan	
Sheet .	Sheets .	Scale - 1:50	Code:
Designed by: .			28227




Unterkonstruktion PLAN
(1-2, A-B)

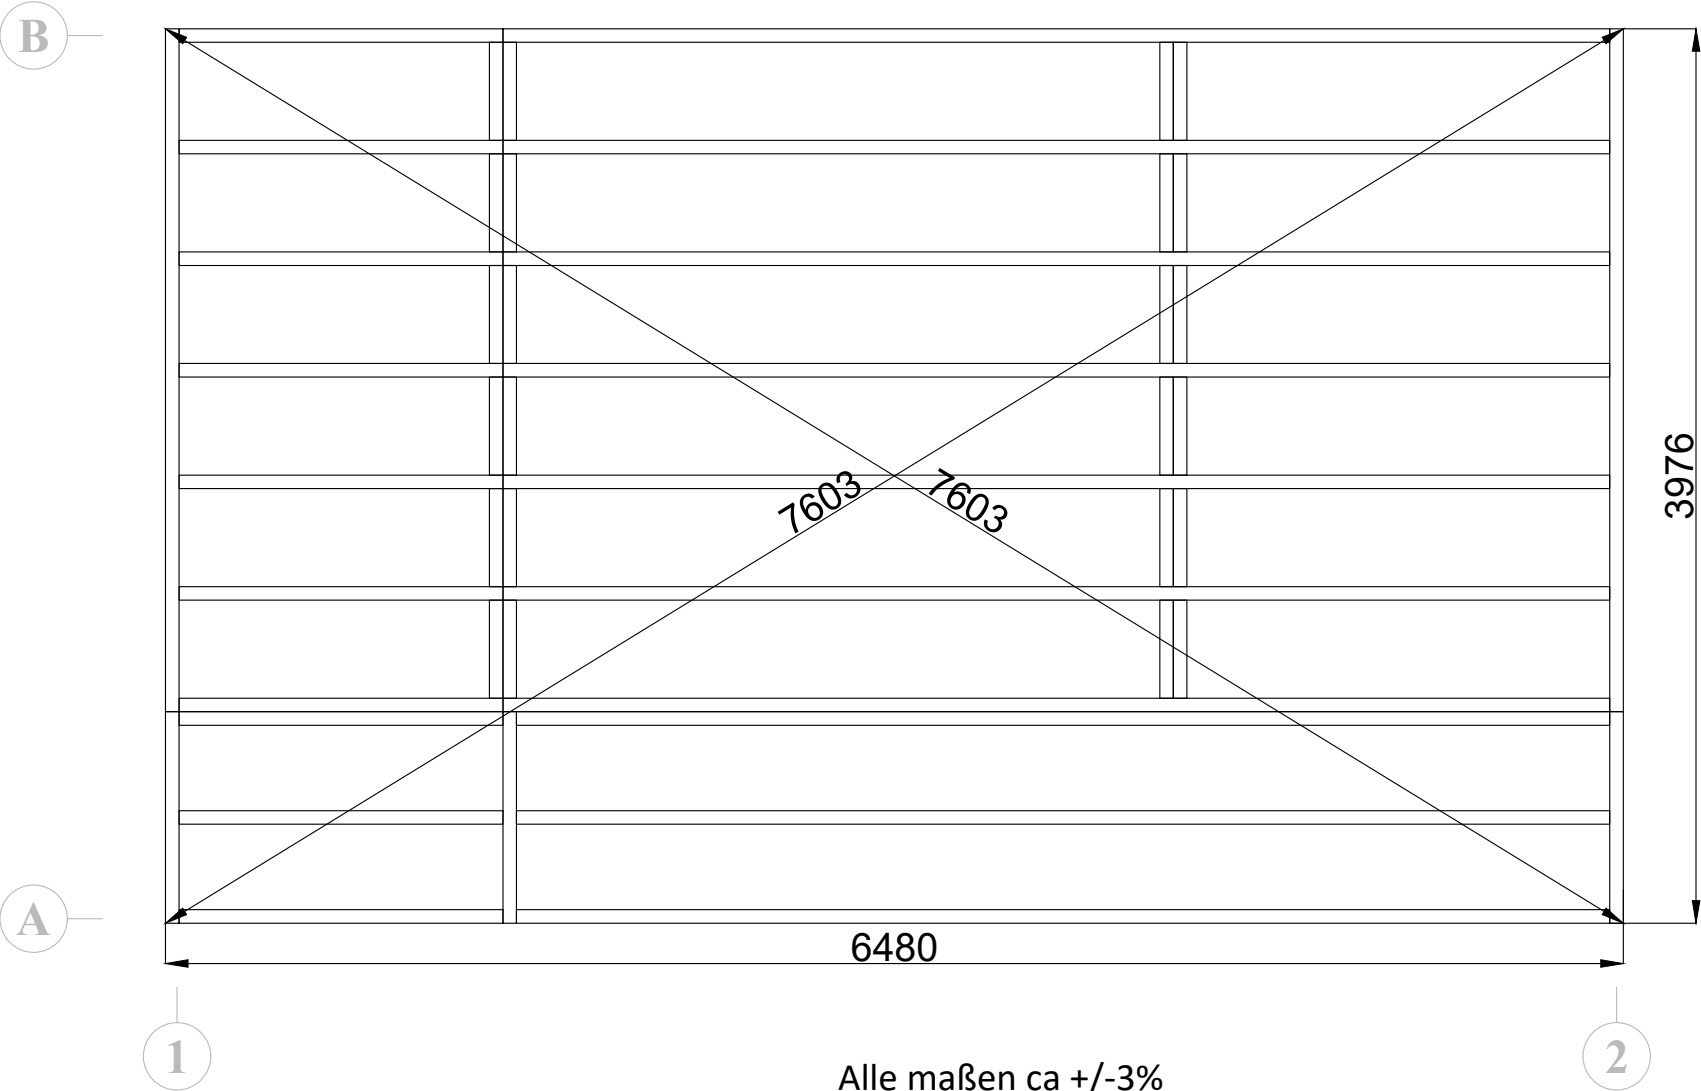


Alle maßen ca +/-3%

Project title: Gartenhaus			Page title: Unterkonstruktion PLAN	
Sheet .	Sheets .	Scale - 1:50	Code: 28227	
Designed by: .				

Fasade (1-2)

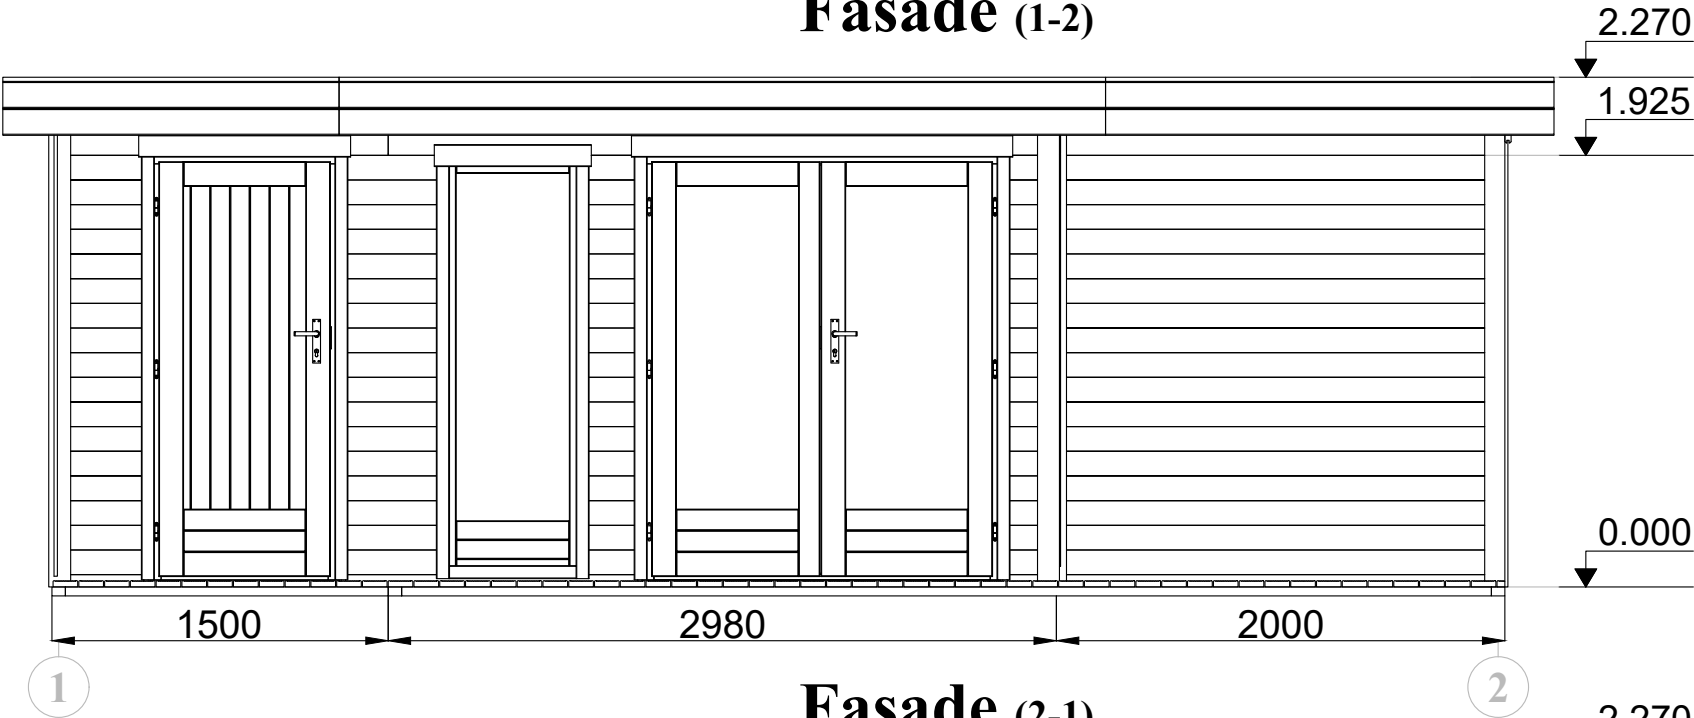

Fasade (2-1)

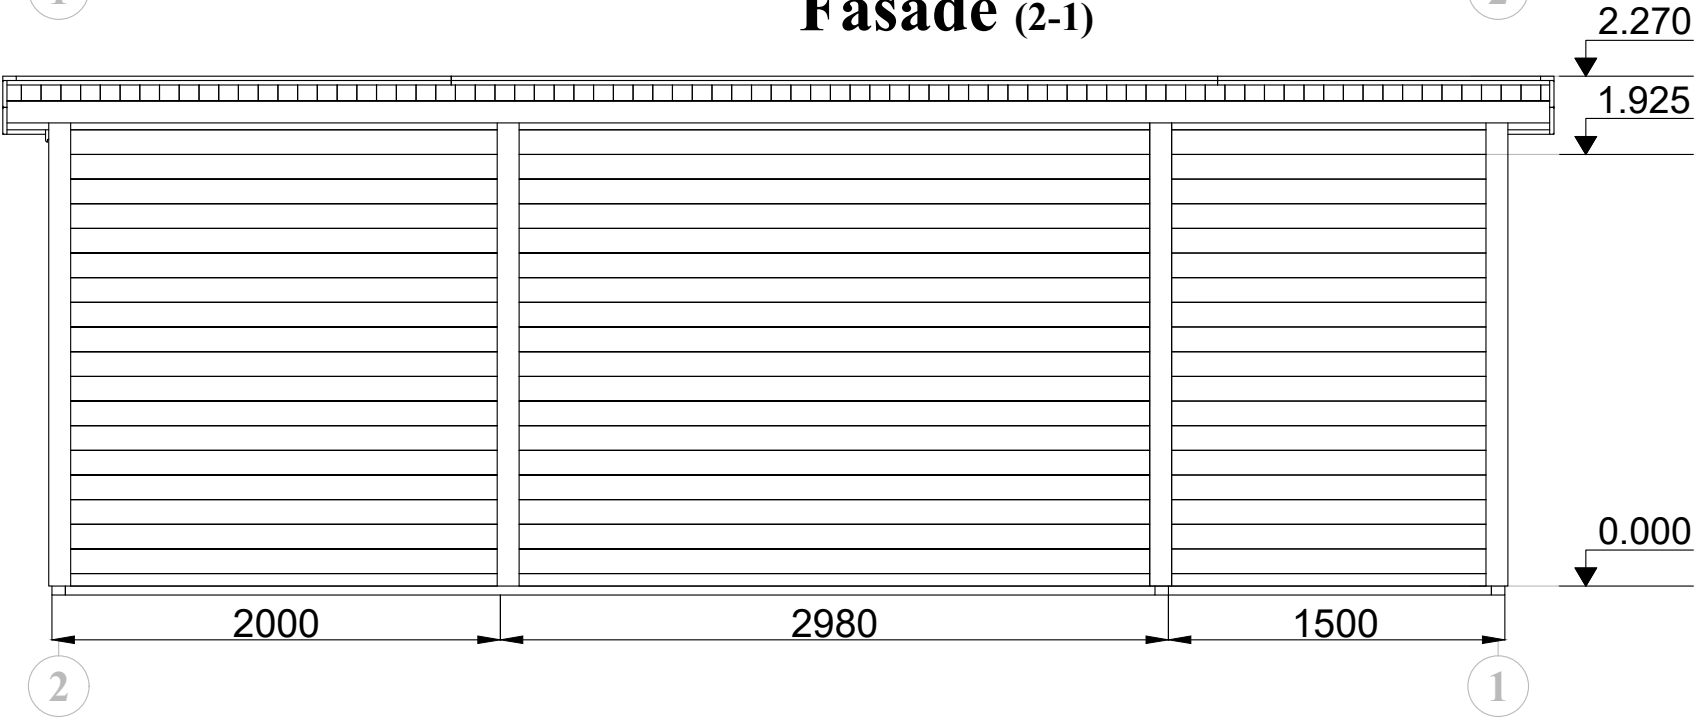

Alle maßen ca +/-3%

Project title:

Gartenhaus

Page

title:

Fasade 1-2, 2-1

Sheet .


Sheets .

Scale - 1:50

Code:

28227



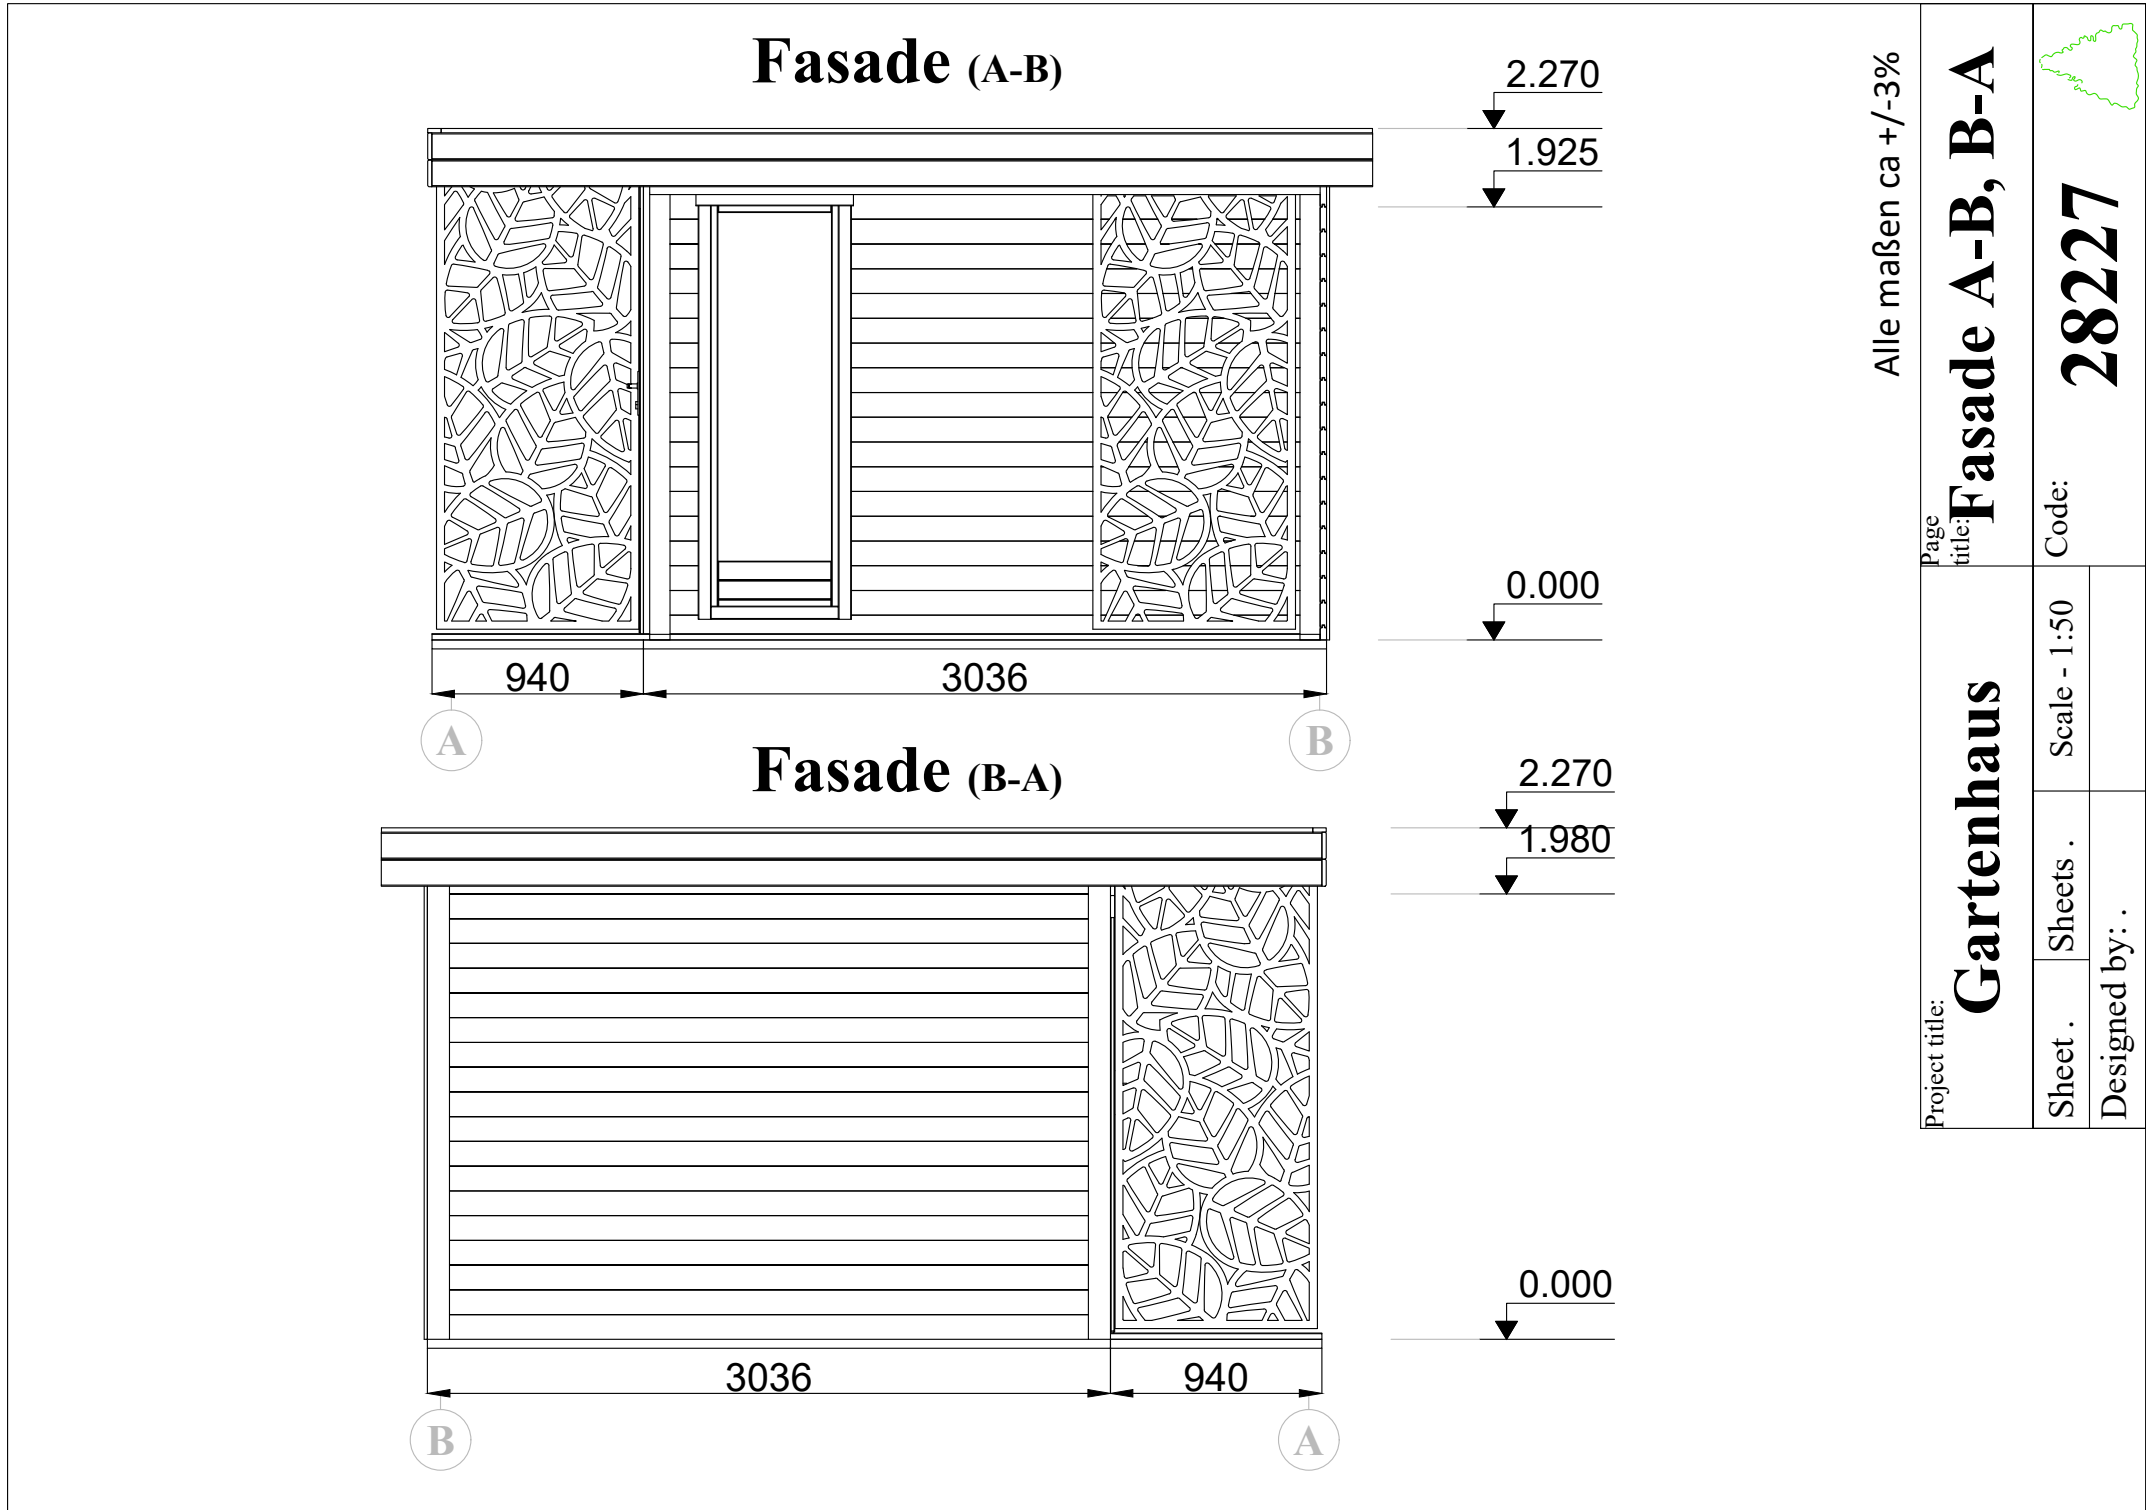

Alle maßen ca +/-3%

Project title: Gartenhaus		Page title: Fasade A-B, B-A	
Sheet .	Sheets .	Code:	
Designed by: .		Scale - 1:50	
		28227	

