


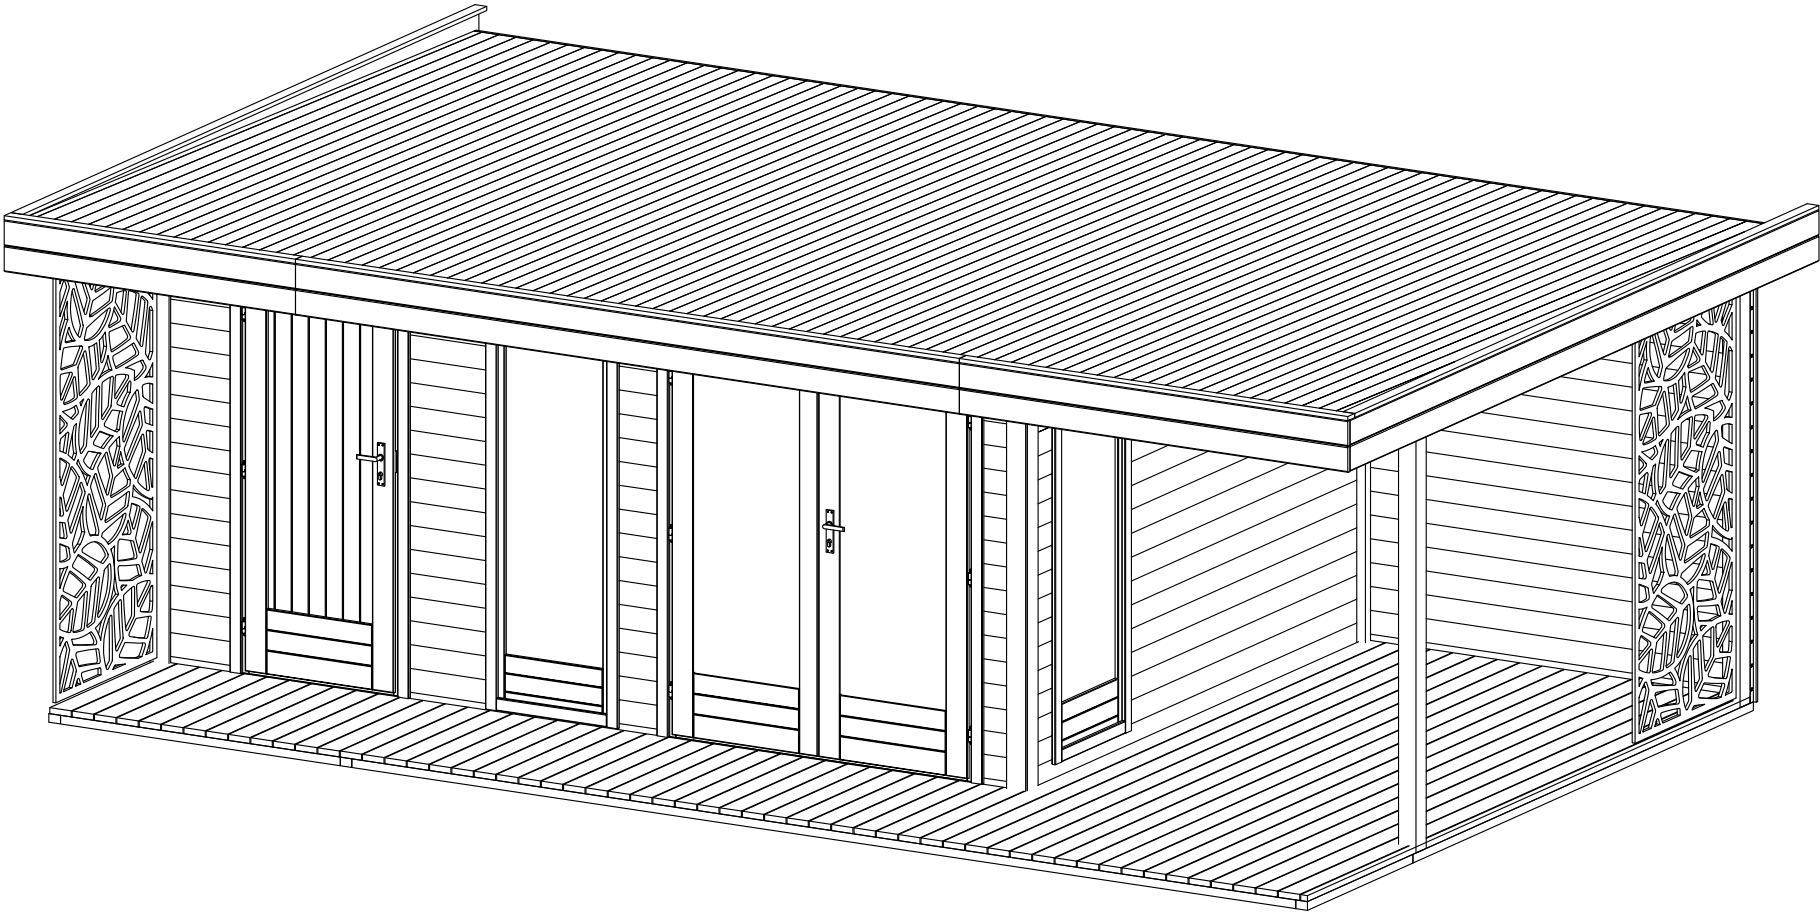


Alle maßen ca +/-3%

Project title: Gartenhaus		Page title:	
Sheet .	Sheets .	Scale - 1:50	Code:
Designed by: .			40225



PLAN (1-2, A-B)

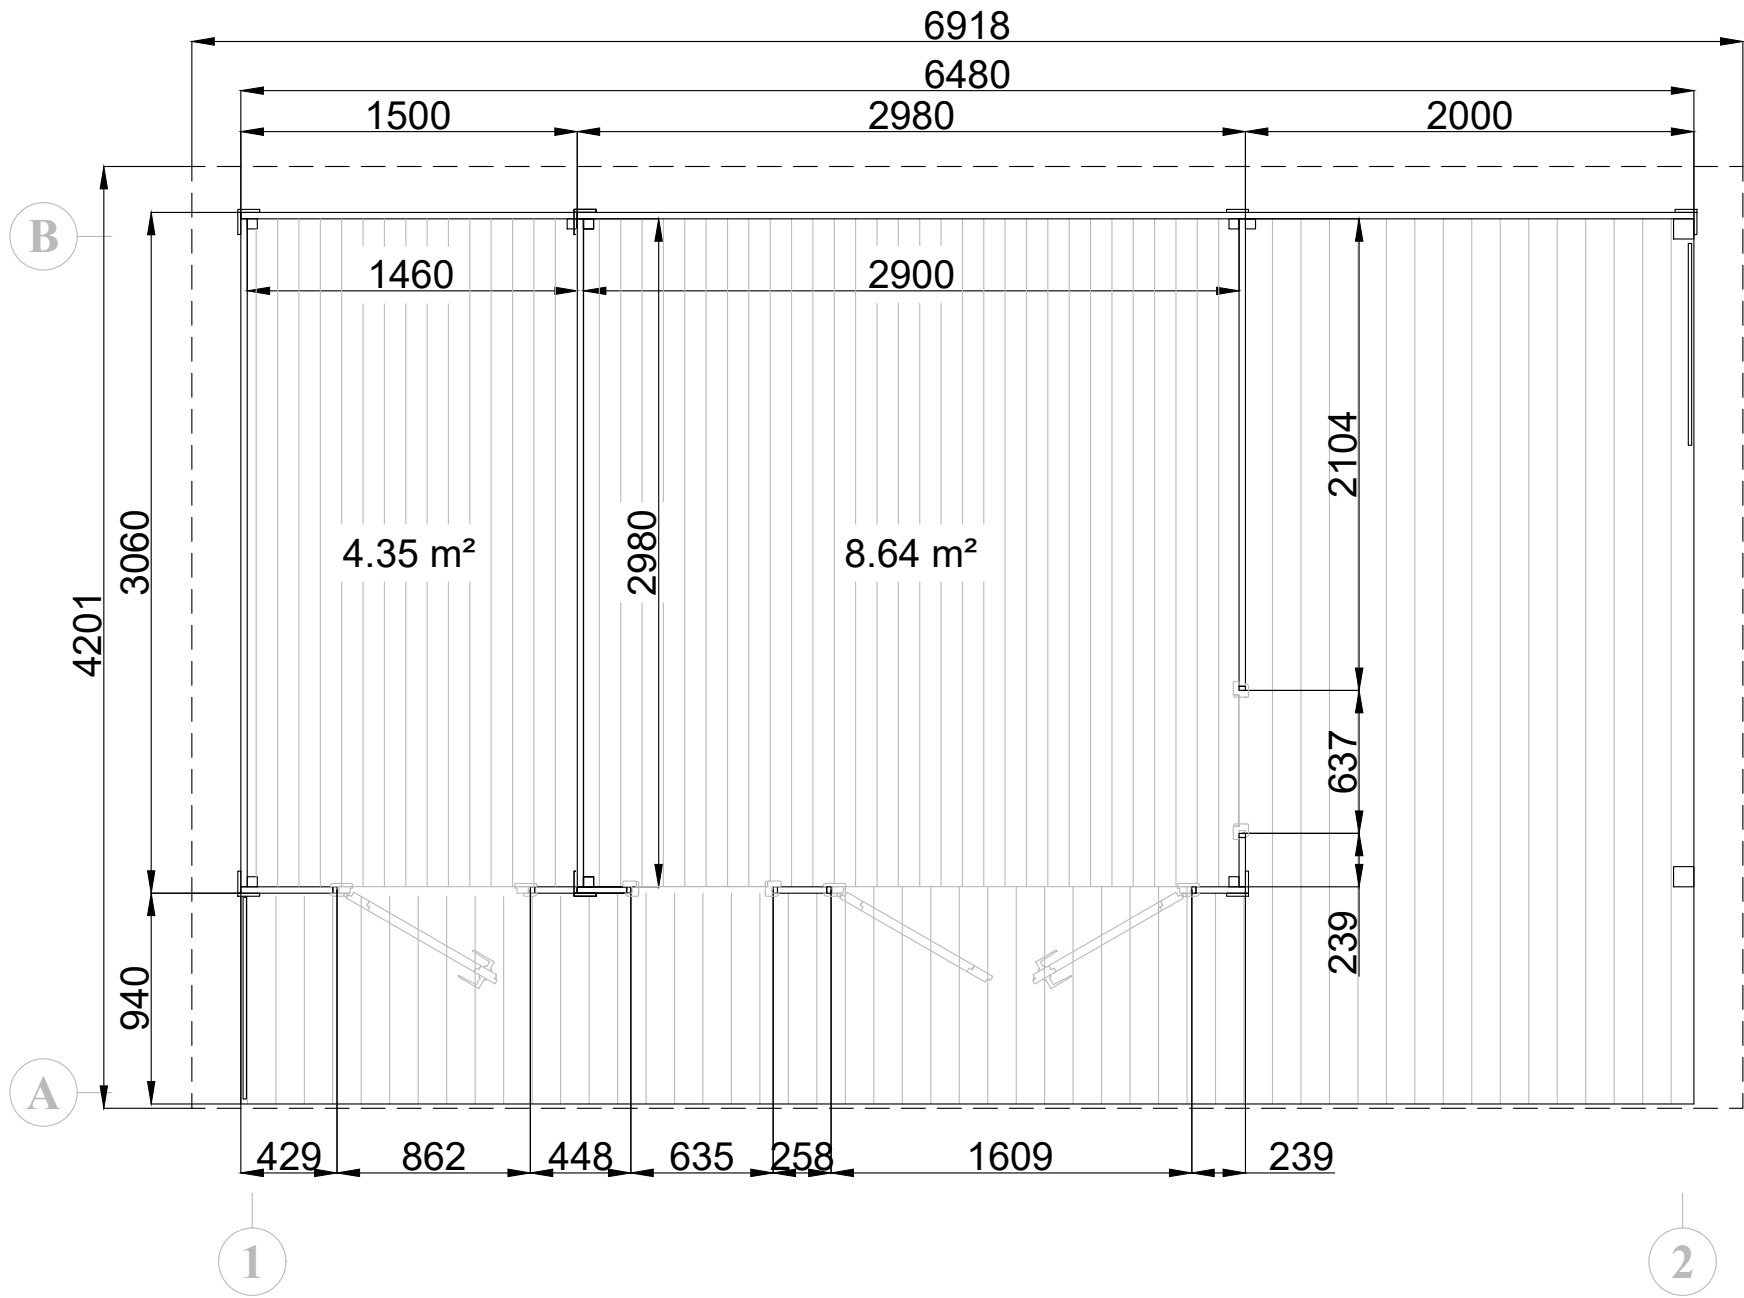


Alle maßen ca +/-3%

Project title: Gartenhaus		Page title: Plan	
Sheet .	Sheets .	Scale - 1:50	Code:
Designed by: .			40225




Unterkonstruktion PLAN
(1-2, A-B)

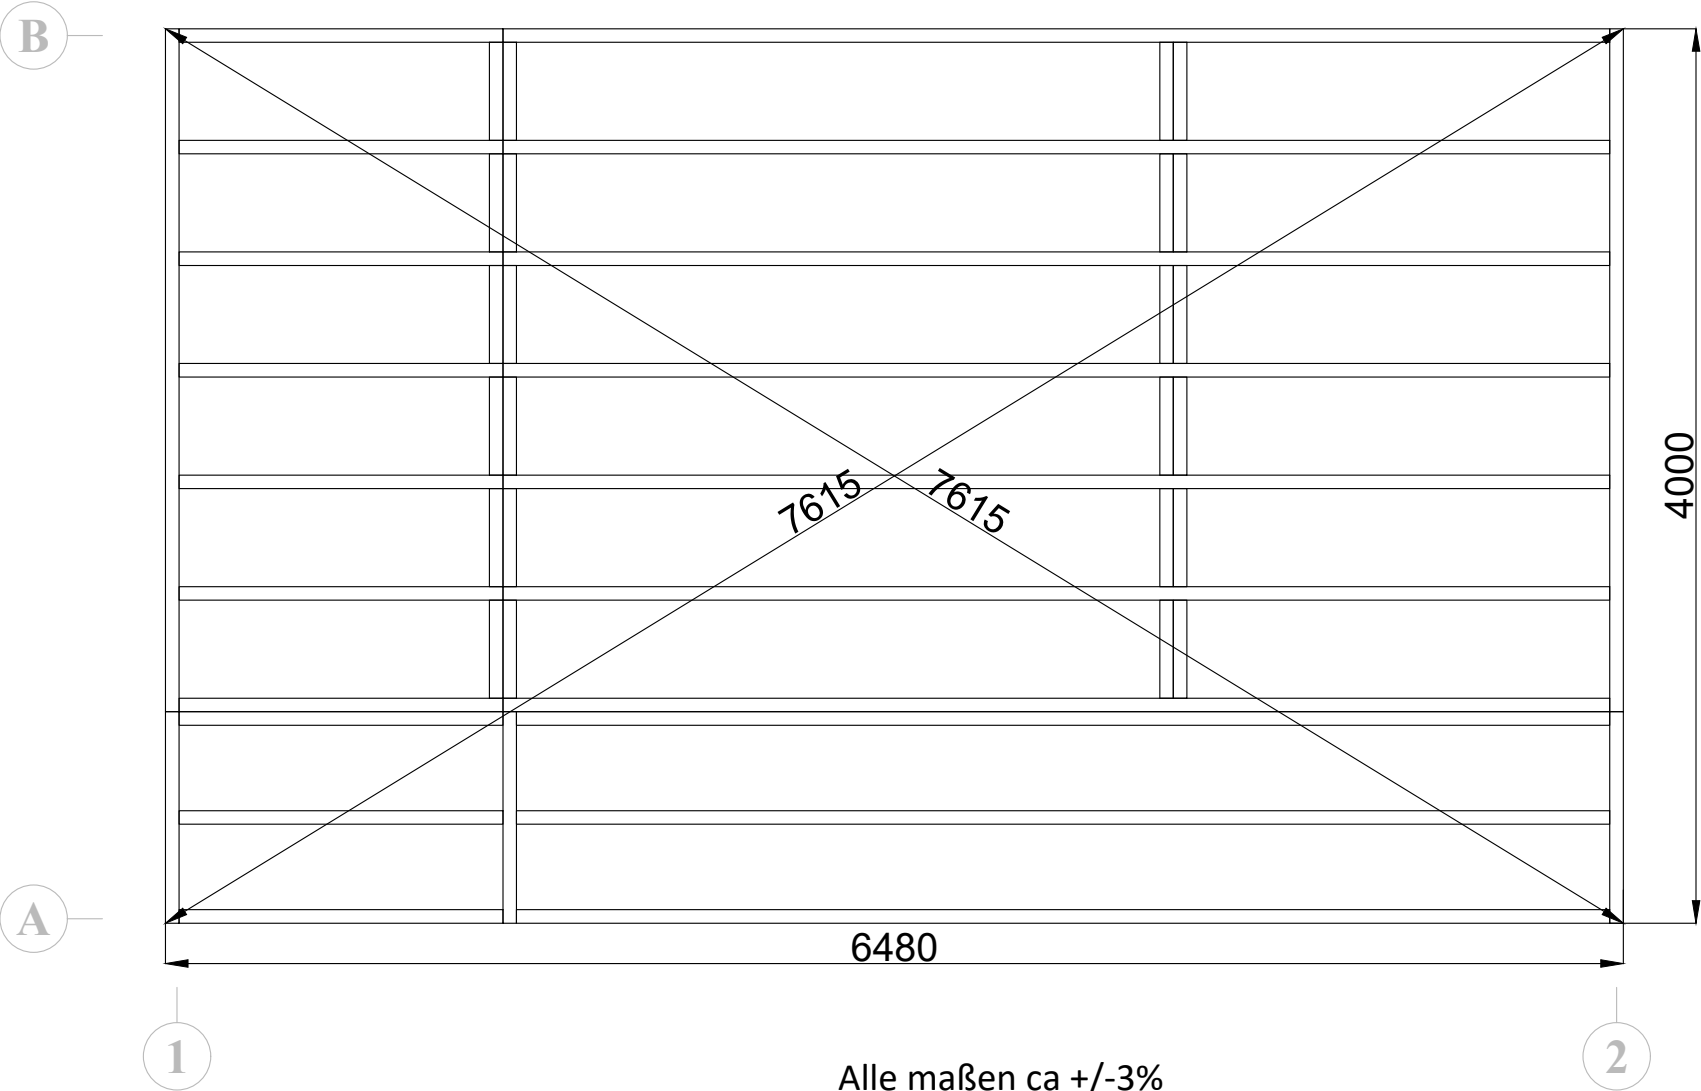


Alle maßen ca +/-3%

Project title: Gartenhaus			Page title: Unterkonstruktion PLAN	
Sheet .	Sheets .	Scale - 1:50	Code: 40225	
Designed by: .				

Fasade (1-2)

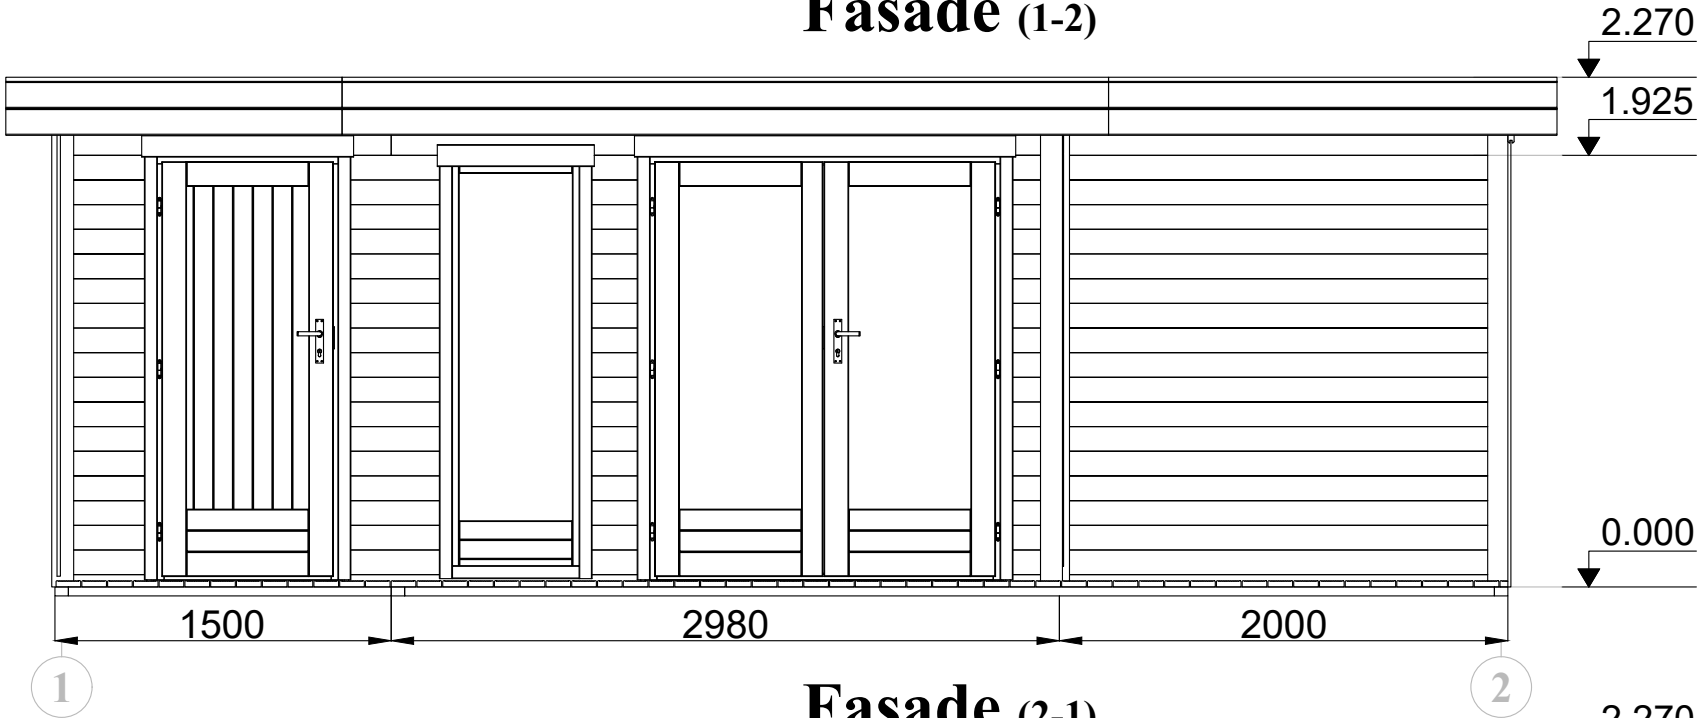

Fasade (2-1)

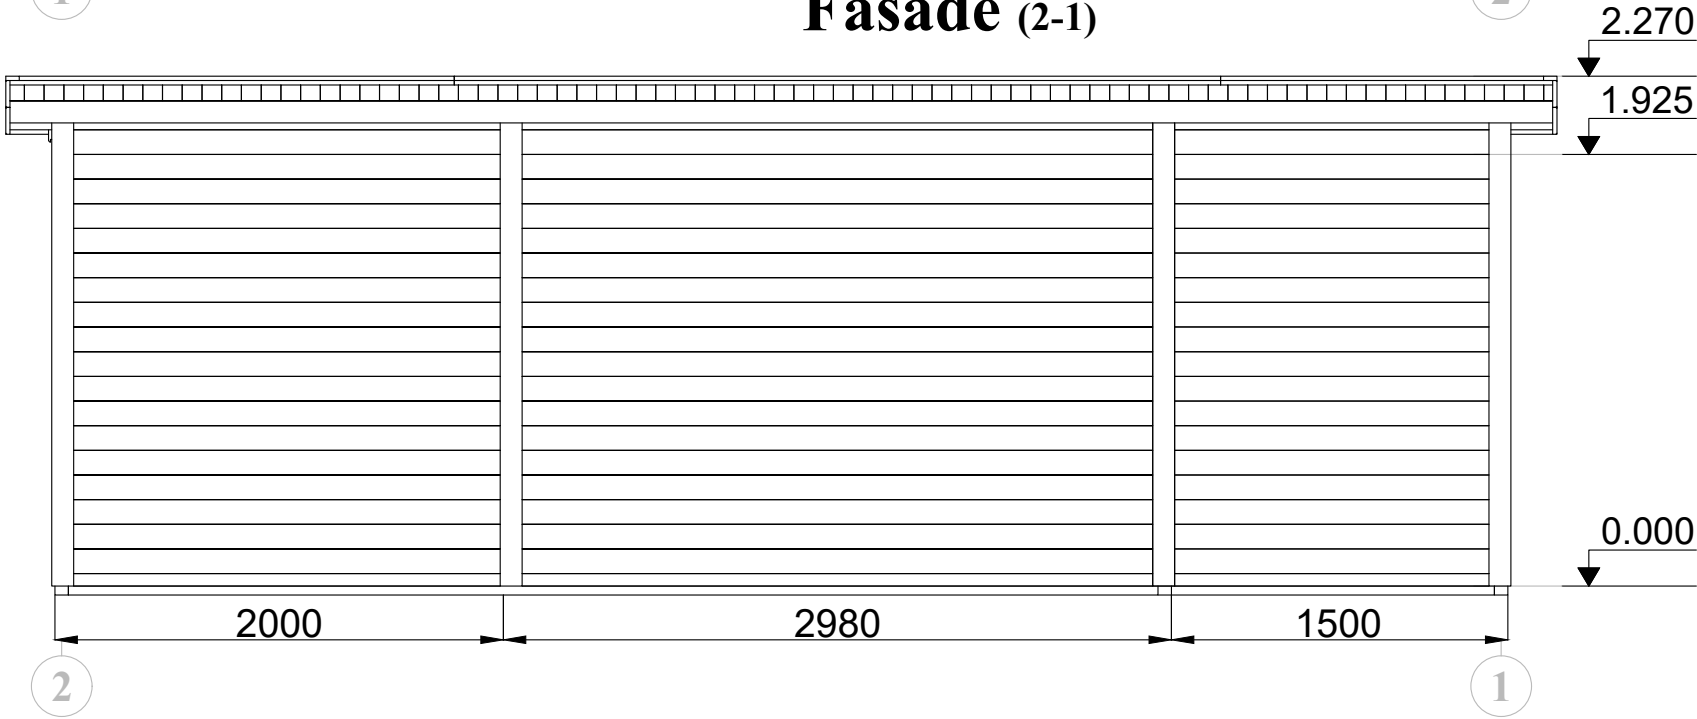

Alle maßen ca +/-3%

Project title:		Page title:	
Gartenhaus		Fasade 1-2, 2-1	
Sheet .	Sheets .	Code:	
Designed by: .	Scale - 1:50	40225	



